


TYPICAL FRAMELESS GLASS SAFETY BARRIER

Signed _____

Date / /

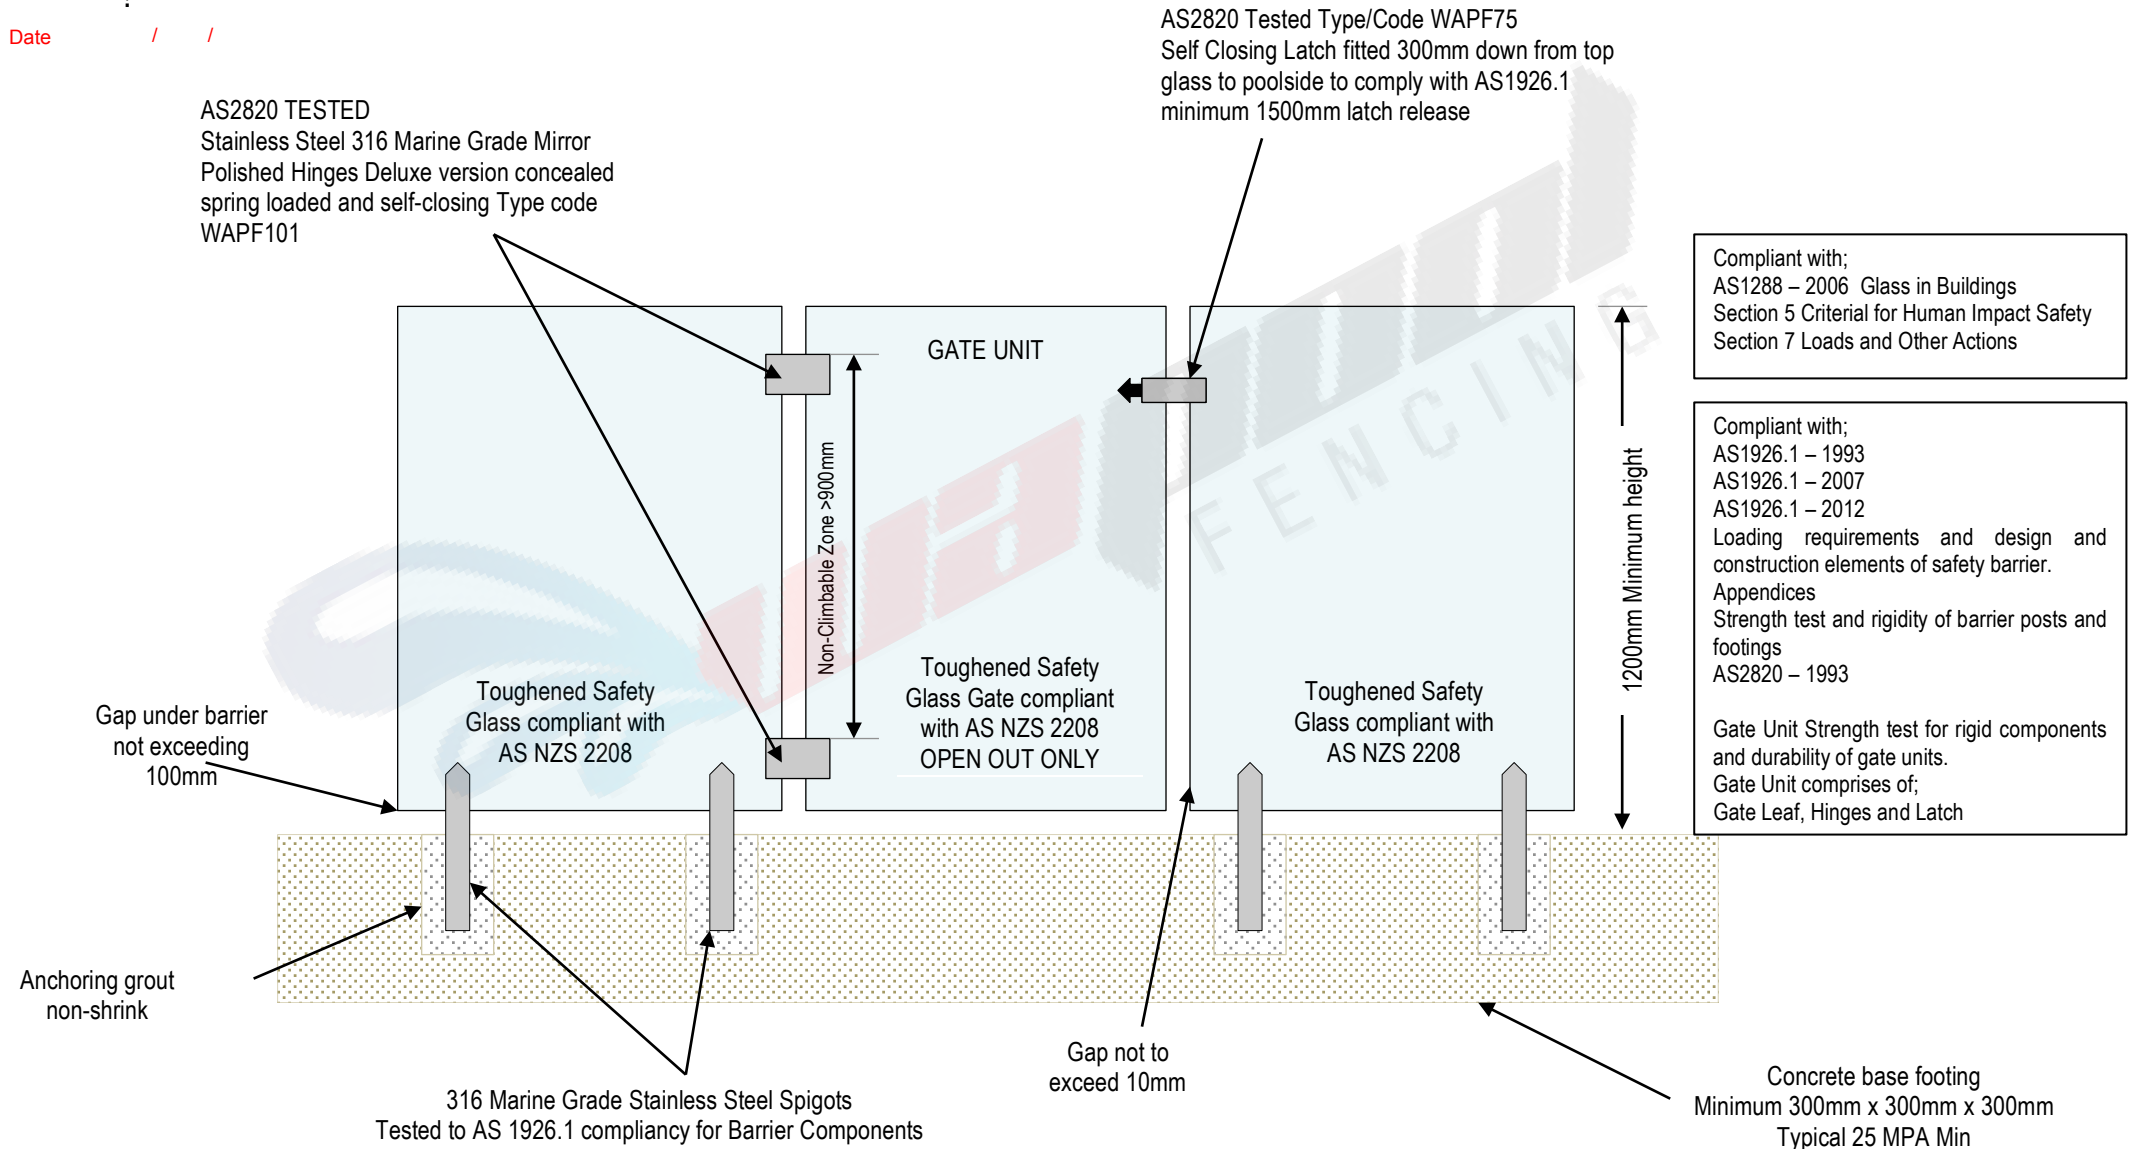

WA POOL FENCING PTY LTD
Unit 2 / 9 Darlot Road, Landsdale 6065
Tel 1300 76 81 82 Fax 08 9303 9831
info@wapoolfencing.com.au www.wapoolfencing.com.au

COPYRIGHT © 2013 – THIS DESIGN IN WHOLE OR IN PART IS SUBJECT TO COPYRIGHT. THIS DESIGN IS SOLELY OWNED BY WA POOL FENCING PTY LTD AND MAY NOT BE COPIED OR USED BY ANY PERSON IN ANY WAY WITHOUT THE PRIOR WRITTEN CONSENT OF WA POOL FENCING PTY LTD. ANY PERSON USING THIS PLAN WITHOUT PRIOR WRITTEN CONSENT WILL BE LIABLE UNDER COPYRIGHT LAW.